



| ZONIFICARE                                                        | Existent cf. PUG aprobat cu HCL 367/2018 |         | Max. propus prin PUZ |         |
|-------------------------------------------------------------------|------------------------------------------|---------|----------------------|---------|
|                                                                   | ha                                       | %       | ha                   | %       |
| Zona activitatilor industriale si economice - Ei+Ei               | 80,67                                    | 74,86%  | 52,61                | 48,82%  |
| Zona instituti si servicii                                        | 1,73                                     | 1,60%   | 22,04                | 20,45%  |
| Zona de restructurare a parcalului rezidential                    | 9,23                                     | 8,56%   | 0,00                 | 0,00%   |
| Zona echipamentelor tehnico-edilitare                             | 0,18                                     | 0,16%   | 0,18                 | 0,16%   |
| *P - Zona verde cu rol de protectie fata de infrastructura majora | 0,86                                     | 0,80%   | 0,24                 | 0,22%   |
| Ve - Zona verde de protectie a apelor cu rol de coridor ecologic  | 0,80                                     | 0,56%   | 0,80                 | 0,56%   |
| Sp - Spatii verzi cu rol de protectie (peretele de protectie)     | 0,54                                     | 0,50%   | 0,68                 | 0,64%   |
| M1 - Zona mixta: locuinte si dotari servicii                      | 0,00                                     | 0,00%   | 6,67                 | 6,19%   |
| M2 - Zona mixta: industrie usoara si servicii                     | 0,00                                     | 0,00%   | 4,91                 | 4,55%   |
| Tr1 - Zona de circulatii rutiere                                  | 13,96                                    | 12,96%  | 19,84                | 18,41%  |
| circulatii (carosabile, pietonale, velo)                          | 13,79                                    | 12,79%  | 18,59                | 17,25%  |
| aliniamente verzi                                                 | 0,18                                     | 0,16%   | 1,24                 | 1,15%   |
| TOTAL                                                             | 107,76                                   | 100,00% | 107,76               | 100,00% |

\* In conformitate cu prevederile Legii 24/2007 Art.3 si Art.5, pentru bilanțul spațiilor verzi la nivel de municipiu, prevăzută de O.U. 114/2007, Art. II, aceste zone nu contribuie la suprafața totală a spațiilor verzi (nu pot fi considerate spații verzi).

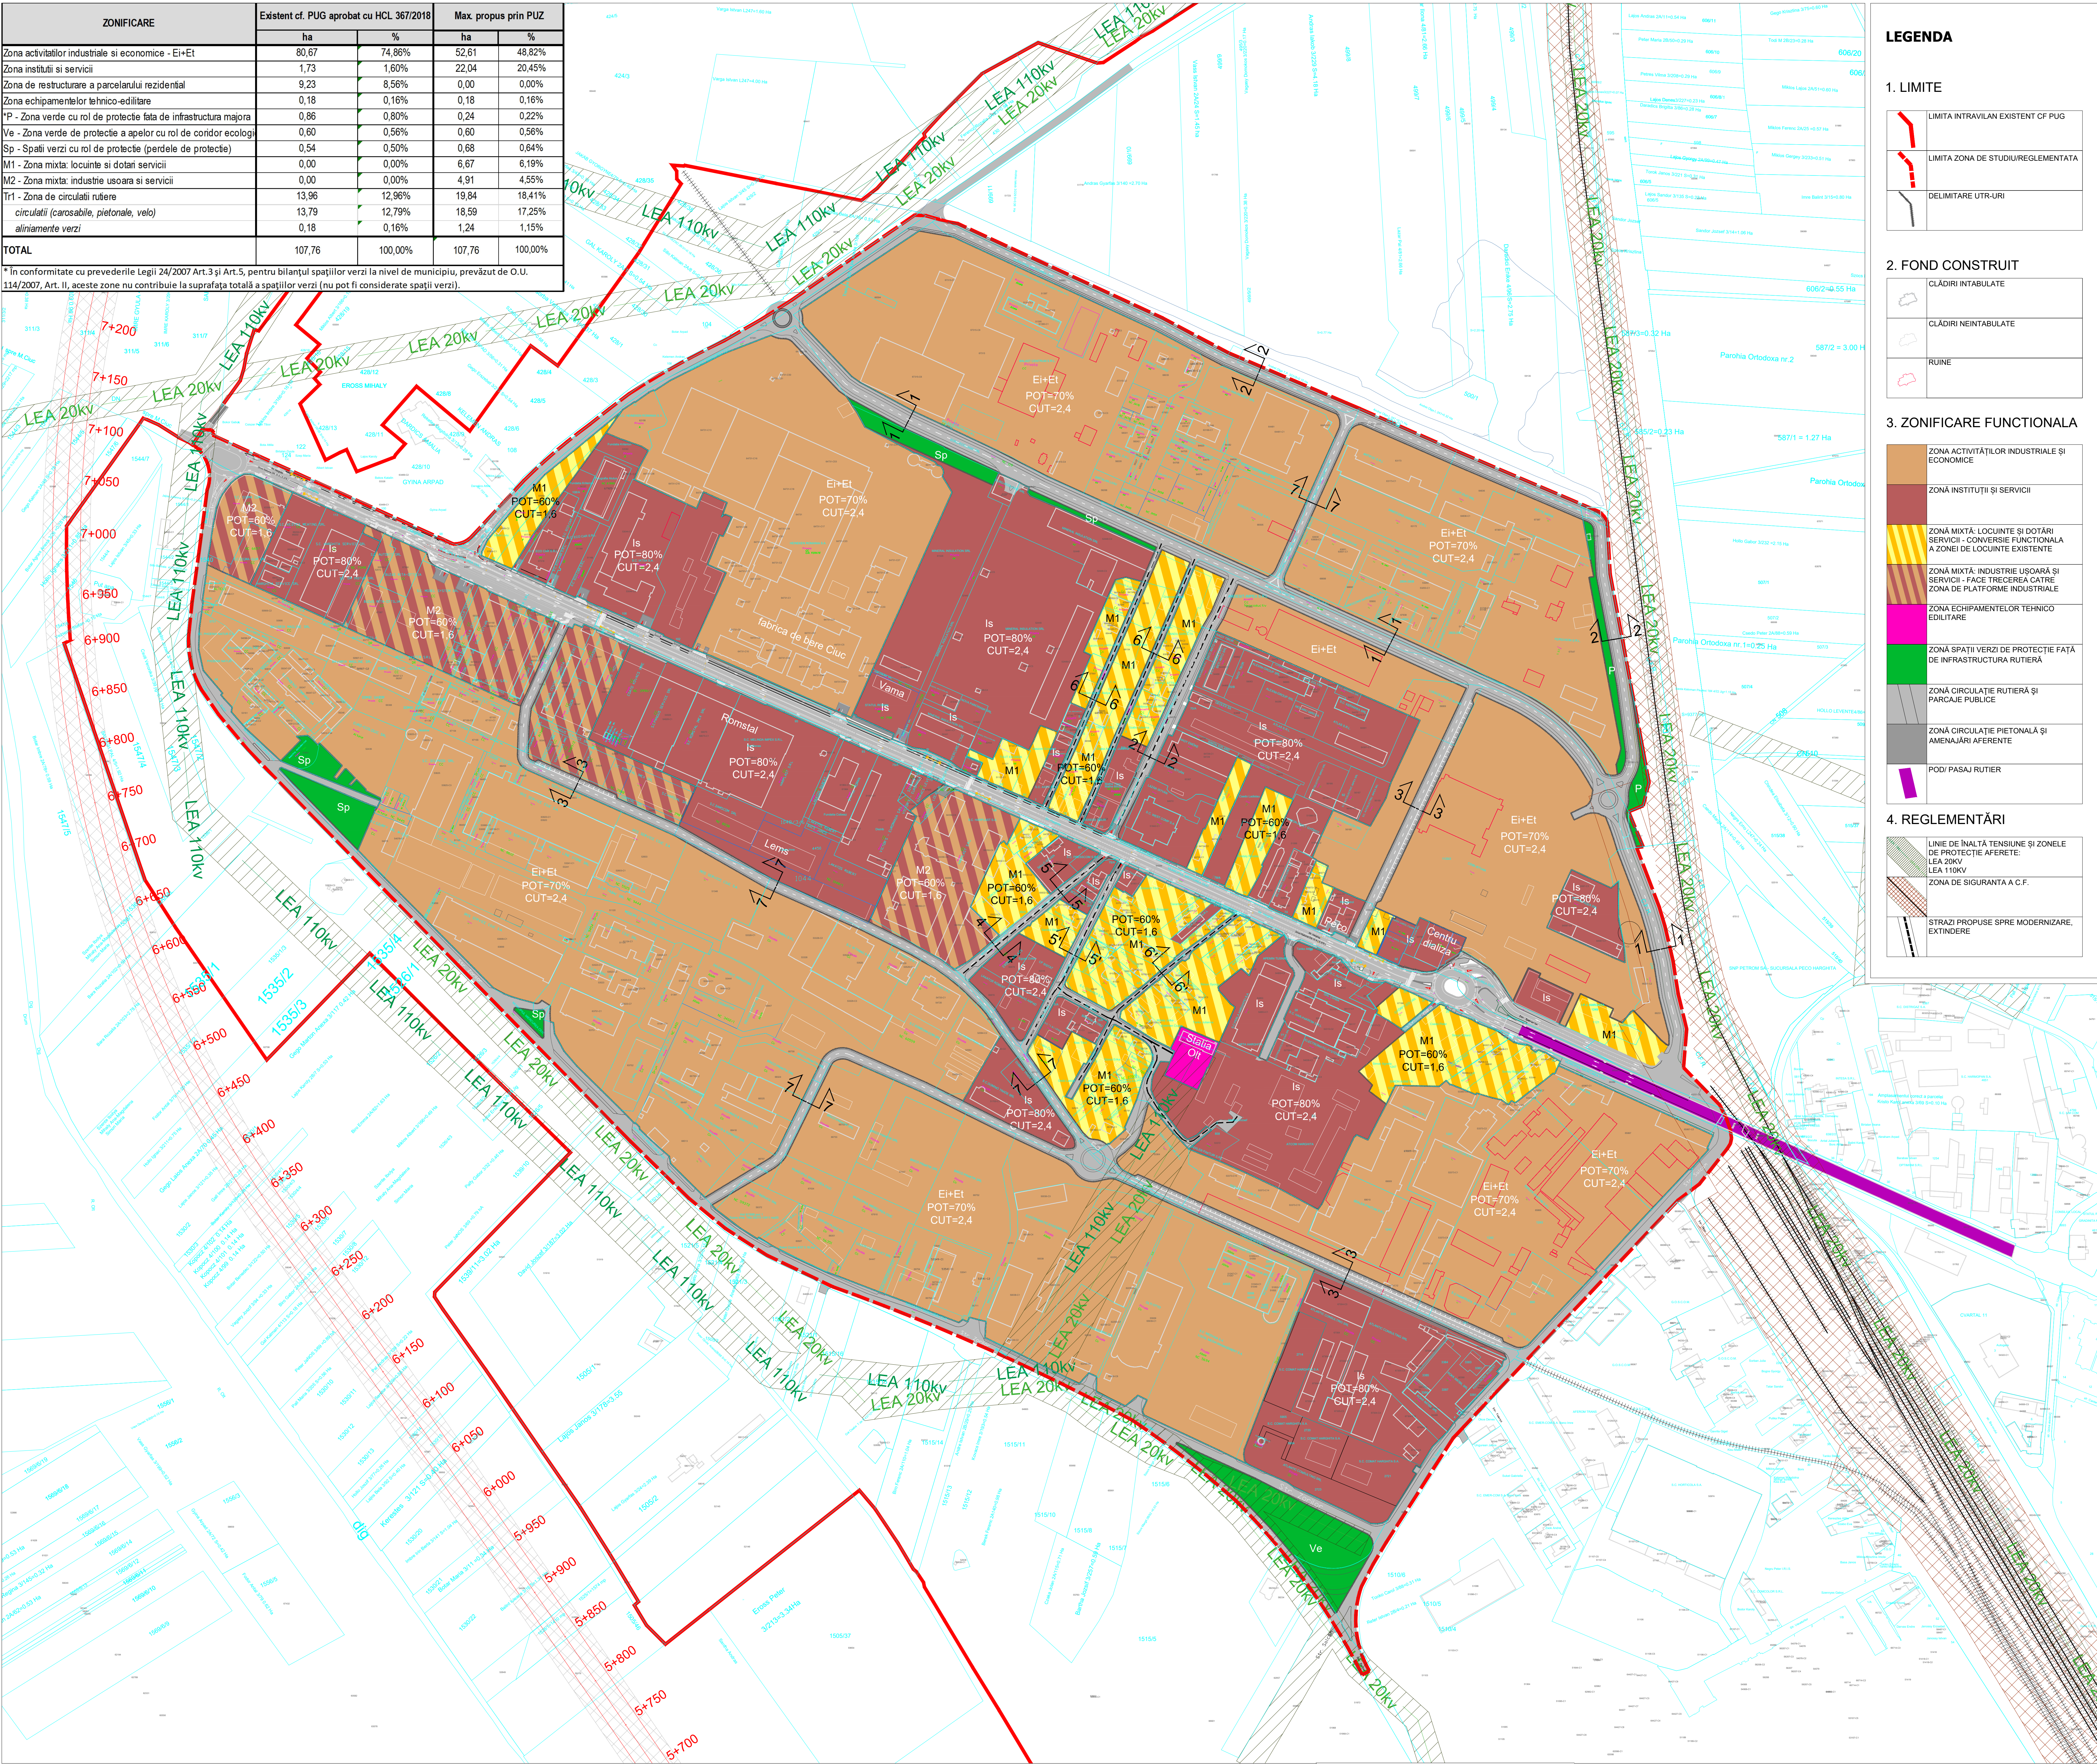


#### LEGENDA


##### 1. LIMITE

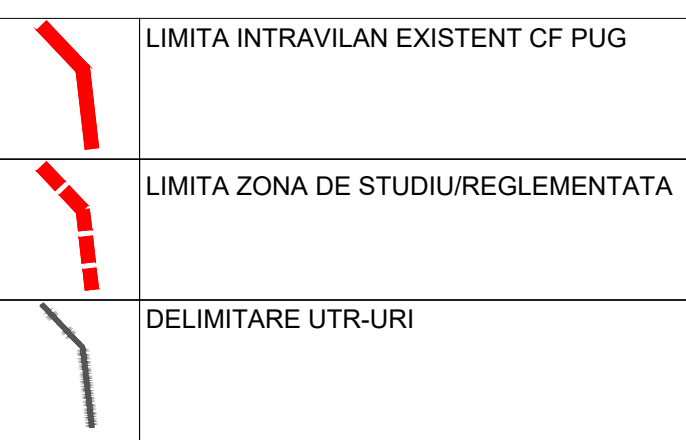


##### 2. FOND CONSTRUIT

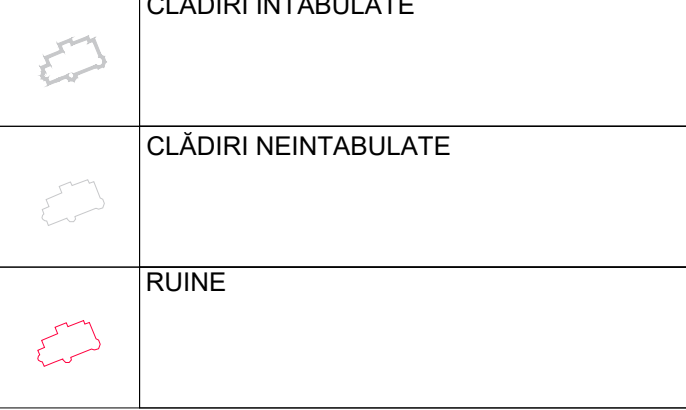

##### 3. ZONIFICARE FUNCTIONALA

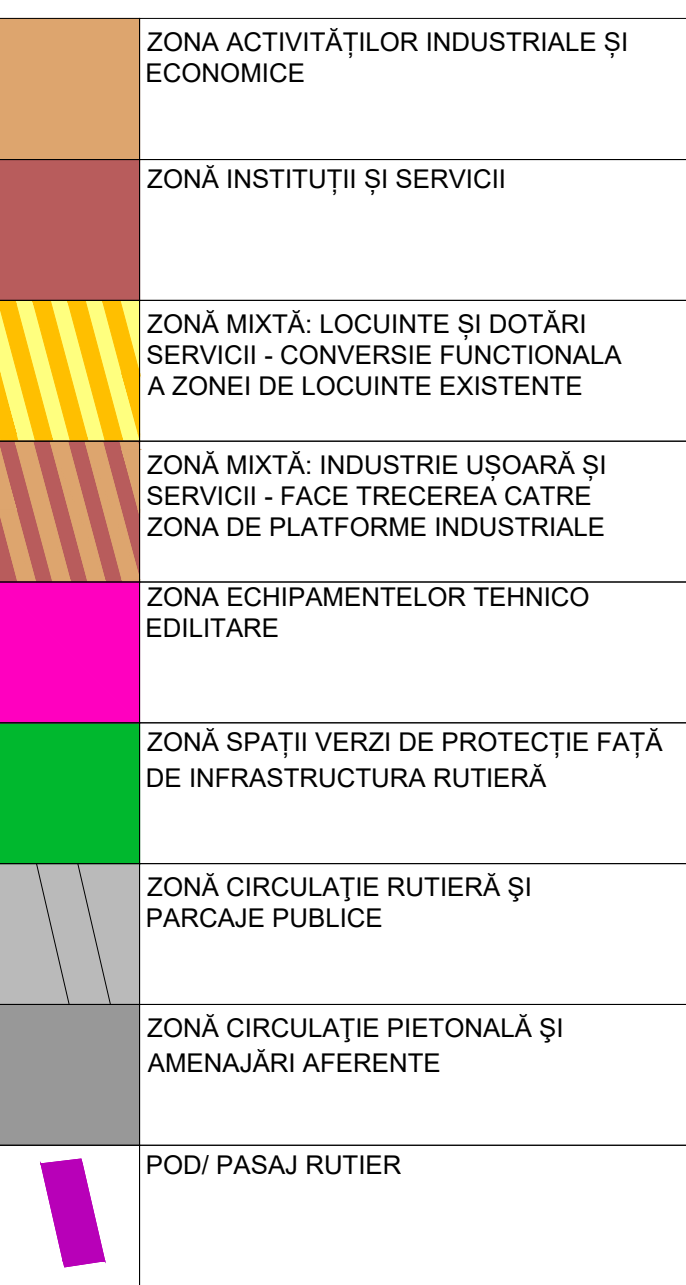

##### 4. REGLEMENTĂRI

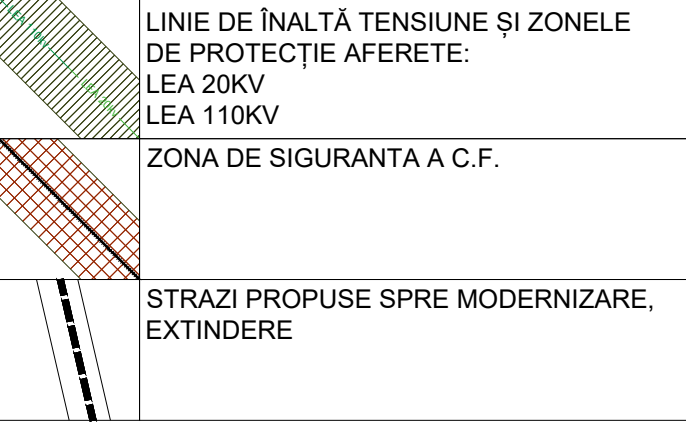


## PLAN URBANISTIC ZONAL

### „REVITALIZARE ZONA INDUSTRIALA VEST”


Primaria Miercurea Ciuc - mun. Miercurea Ciuc, Jud. Harghita

#### REGLEMENTARE URBANISTICA


##### Profil propus 1-1

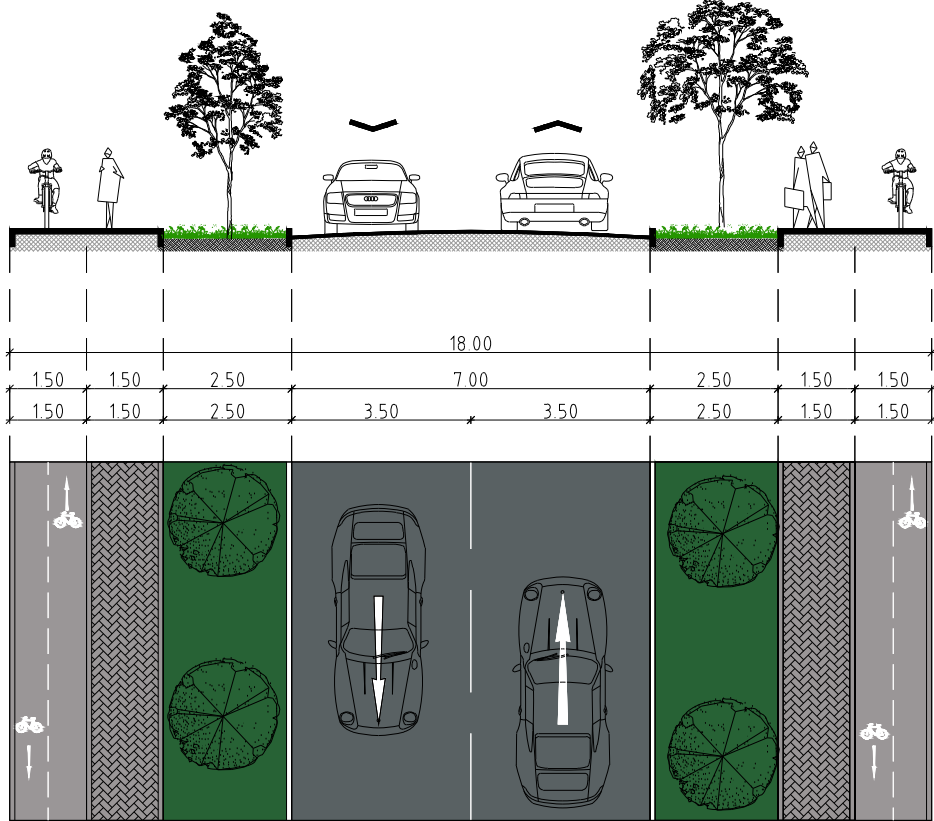


##### Profil propus 2-2

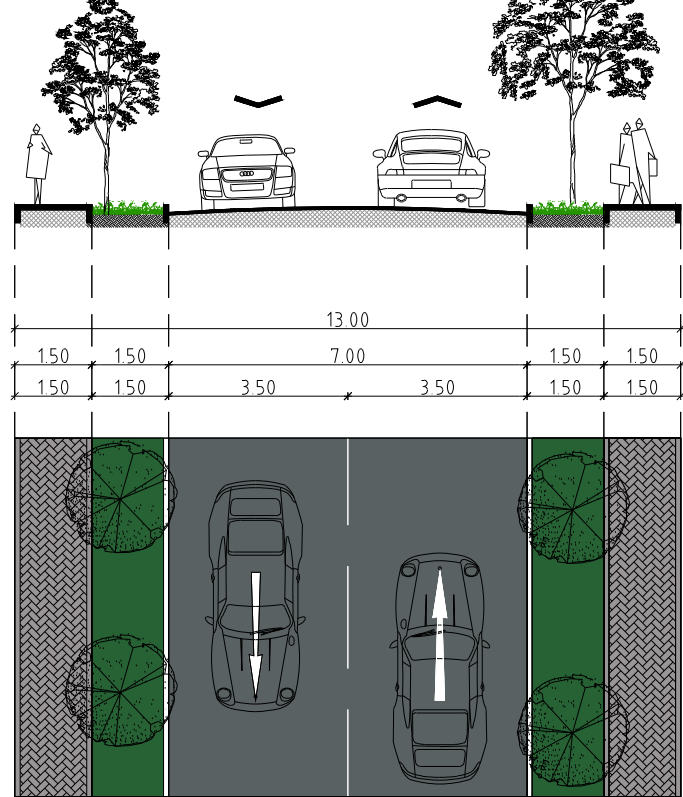


##### Profil propus 3-3

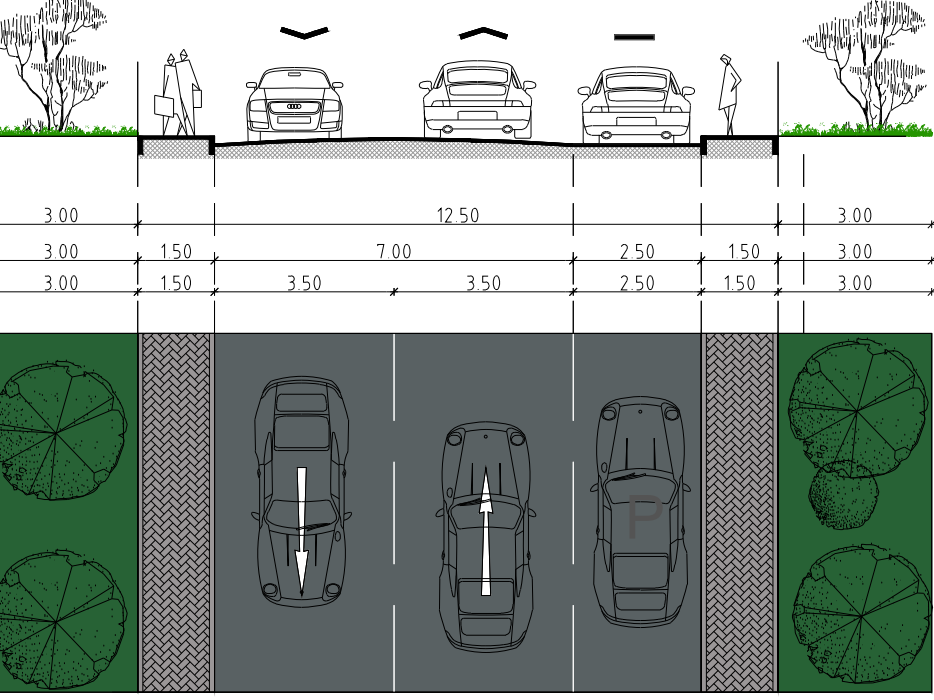


##### Profil propus 4-4

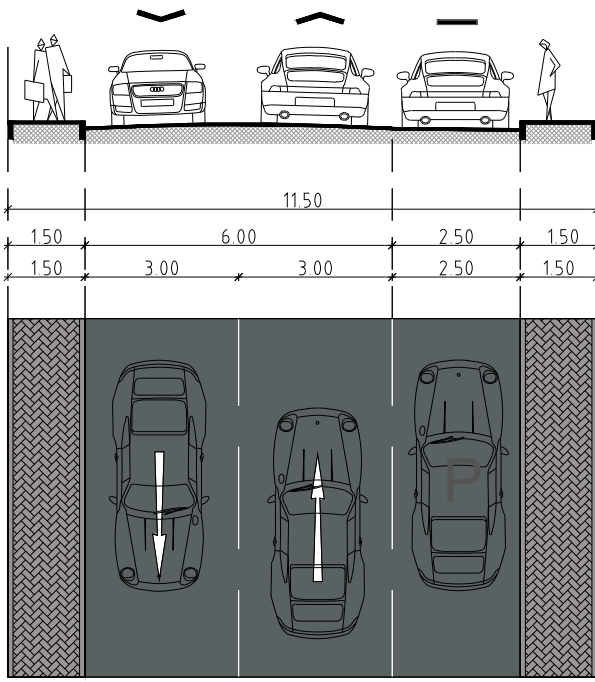


##### Profil propus 5-5

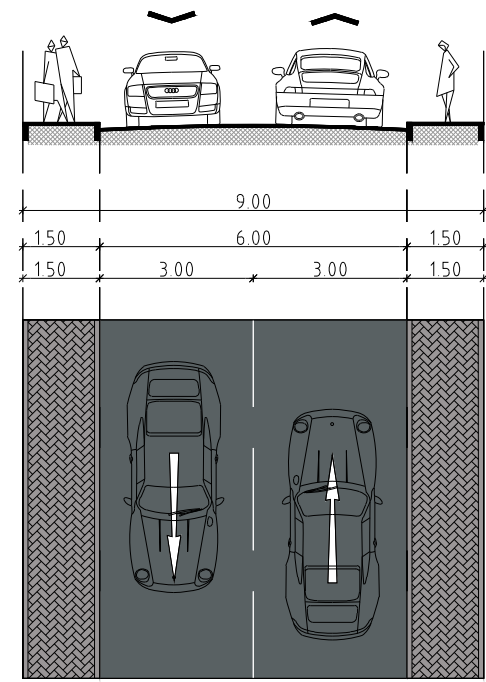


##### Profil propus 6-6

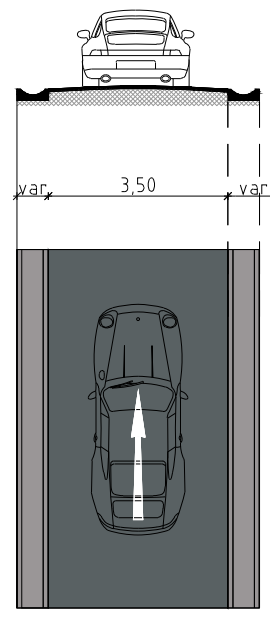

##### Profil propus 5'-5'

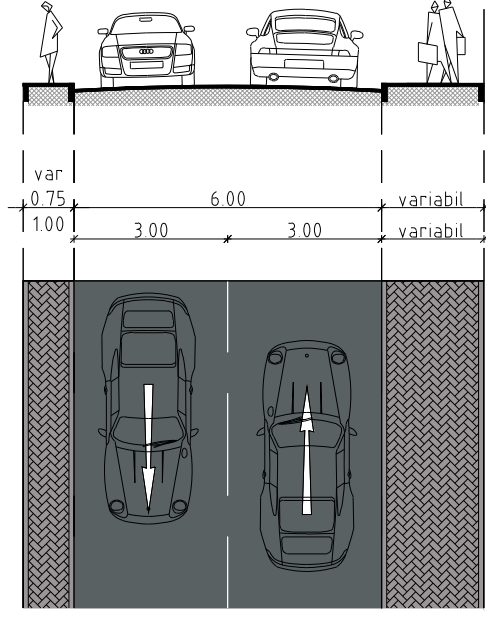

##### Profil propus 6'-6'

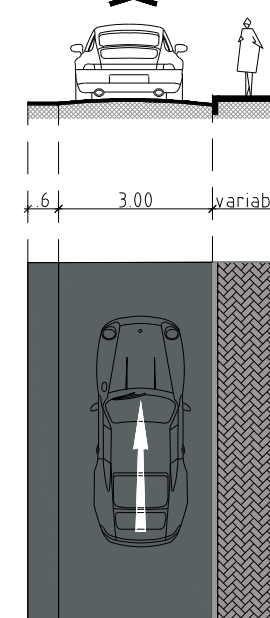

##### Profil propus 7-7

